


PL STRINGER SIZES

1-13 TREADS = PL1/4X12  
 14-17 TREADS = PL5/16X12  
 18-24 TREADS = PL3/8X12

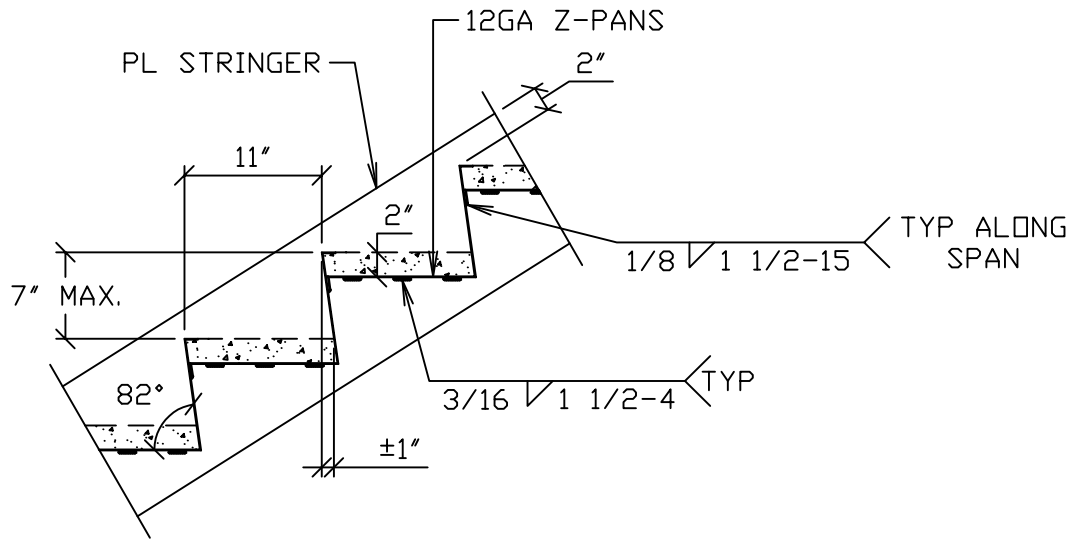

STANDARD TREAD TO STRINGER DETAIL

B  
01

SCALE: 1" = 1'-0"

GENERAL NOTES

REVISIONS

STEEL: A36 HSS: A500-Gr.C  
 ELECTRODES: E70C-6M or E70-LH  
 WELD FINISH: STD. TYPE 2 NOMMA

REV.	DATE	DESCRIPTION
A	7-7-21	Preliminary



**TrueNorth Steel**

TrueNorthSteel.com

MANDAN MISCELLANEOUS METALS

2522 MEMORIAL HIGHWAY MANDAN, ND  
 PHONE 701.663.0321 FAX 701.663.1724

BACK CHARGES WILL NOT BE HONORED WITHOUT PRIOR AUTHORIZATION

CHECKED BY:	DRAWN BY:	JOB NUMBER
X	MJW	-
PROJECT: TrueStair Standard Details	SCALE: AS NOTED	DRAWING NO: REV:
CONTRACTOR: -		- A