


PL STRINGER SIZES

1-13 TREADS = PL1/4X12
 14-17 TREADS = PL5/16X12
 18-24 TREADS = PL3/8X12

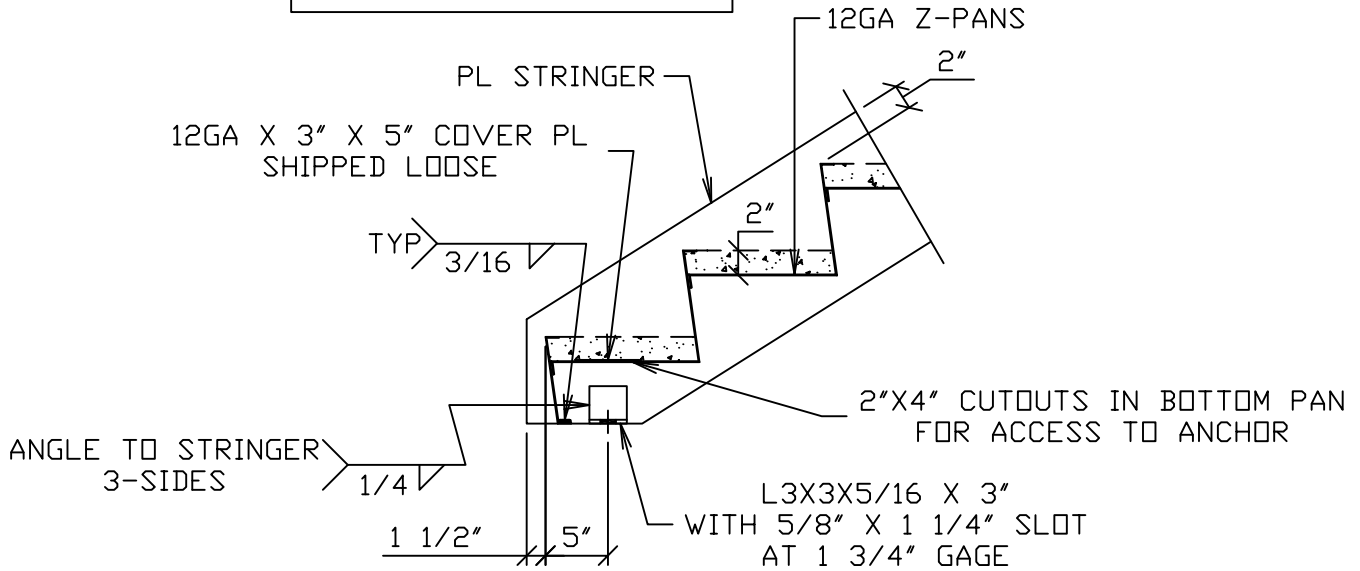

STANDARD STRINGER CONNECTION
 AT BOTTOM TO CONCRETE SLAB

A
01

SCALE: 1" = 1'-0"

GENERAL NOTES		REVISIONS		
REV.	DATE	DESCRIPTION		
STEEL: A36 HSS: A500-Gr.C				
ELECTRODES: E70C-6M or E70-LH				
WELD FINISH: STD. TYPE 2 NOMMA				
A	7-7-21	Preliminary		
BACK CHARGES WILL NOT BE HONORED WITHOUT PRIOR AUTHORIZATION				



MANDAN MISCELLANEOUS METALS

2522 MEMORIAL HIGHWAY MANDAN, ND
 PHONE 701.663.0321 FAX 701.663.1724

CHECKED BY:	DRAWN BY:	JOB NUMBER
X	MJW	-
	SCALE: AS NOTED	
PROJECT: TrueStair Standard Details	DRAWING NO:	REV:
CONTRACTOR: -	-	A