


PL STRINGER SIZES

1-13 TREADS = PL1/4X12
 14-17 TREADS = PL5/16X12
 18-24 TREADS = PL3/8X12

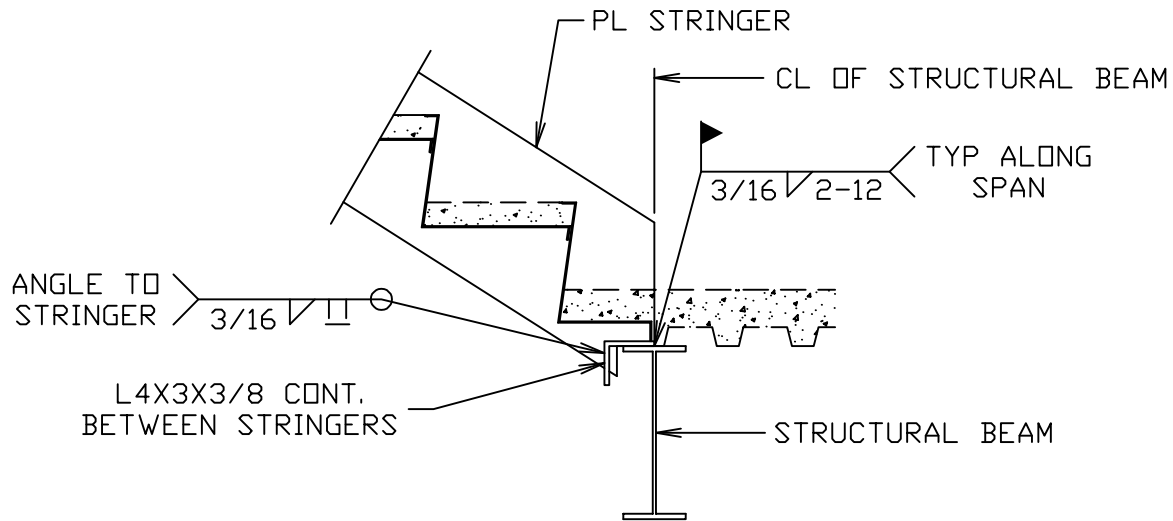

STANDARD STRINGER CONNECTION AT BOTTOM TO STRUCTURAL BEAM

F
 01

SCALE: 1" = 1'-0"

GENERAL NOTES		REVISIONS		
		REV.	DATE	DESCRIPTION
STEEL: A36	HSS: A500-Gr.C			
ELECTRODES: E70C-6M or E70-LH				
WELD FINISH: STD. TYPE 2 NOMMA				
		A	7-7-21	Preliminary
BACK CHARGES WILL NOT BE HONORED WITHOUT PRIOR AUTHORIZATION				



TrueNorth Steel

TrueNorthSteel.com

MANDAN MISCELLANEOUS METALS

2522 MEMORIAL HIGHWAY MANDAN, ND
 PHONE 701.663.0321 FAX 701.663.1724

		CHECKED BY: X	DRAWN BY: MJW	JOB NUMBER
		SCALE: AS NOTED		-
PROJECT: TrueStair Standard Details				DRAWING NO: REV:
CONTRACTOR: -				- A