


PL STRINGER SIZES  
 1-13 TREADS = PL1/4X12  
 14-17 TREADS = PL5/16X12  
 18-24 TREADS = PL3/8X12

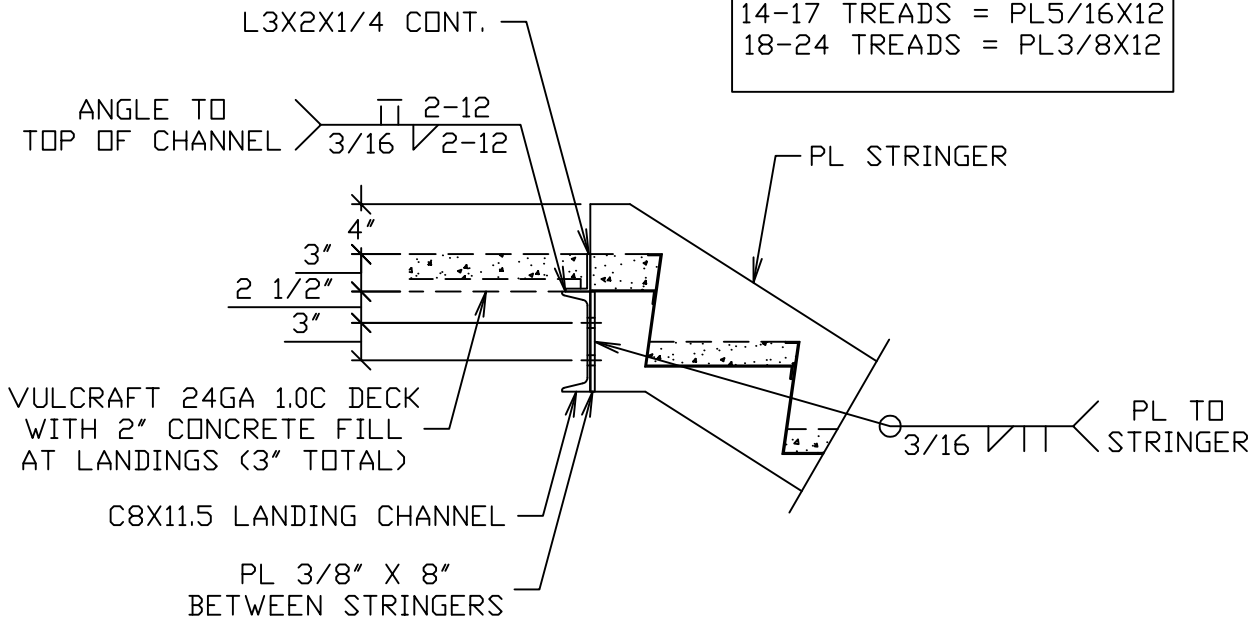

STANDARD STRINGER CONNECTION  
 AT TOP TO LANDING CHANNEL

C  
01

SCALE: 1" = 1'-0"

GENERAL NOTES	REVISIONS		
	REV.	DATE	DESCRIPTION
STEEL: A36 HSS: A500-Gr.C			
ELECTRODES: E70C-6M or E70-LH			
WELD FINISH: STD. TYPE 2 NOMMA			
	A	7-7-21	Preliminary
BACK CHARGES WILL NOT BE HONORED WITHOUT PRIOR AUTHORIZATION			



MANDAN MISCELLANEOUS METALS  
 2522 MEMORIAL HIGHWAY MANDAN, ND  
 PHONE 701.663.0321 FAX 701.663.1724

CHECKED BY:	DRAWN BY:	JOB NUMBER:
X	MJW	-
SCALE:		DRAWING NO:
AS NOTED		REV:
PROJECT: TrueStair Standard Details		-
CONTRACTOR: -		A