


1
S1 BRIDGE PLAN

SCALE: N.T.S.

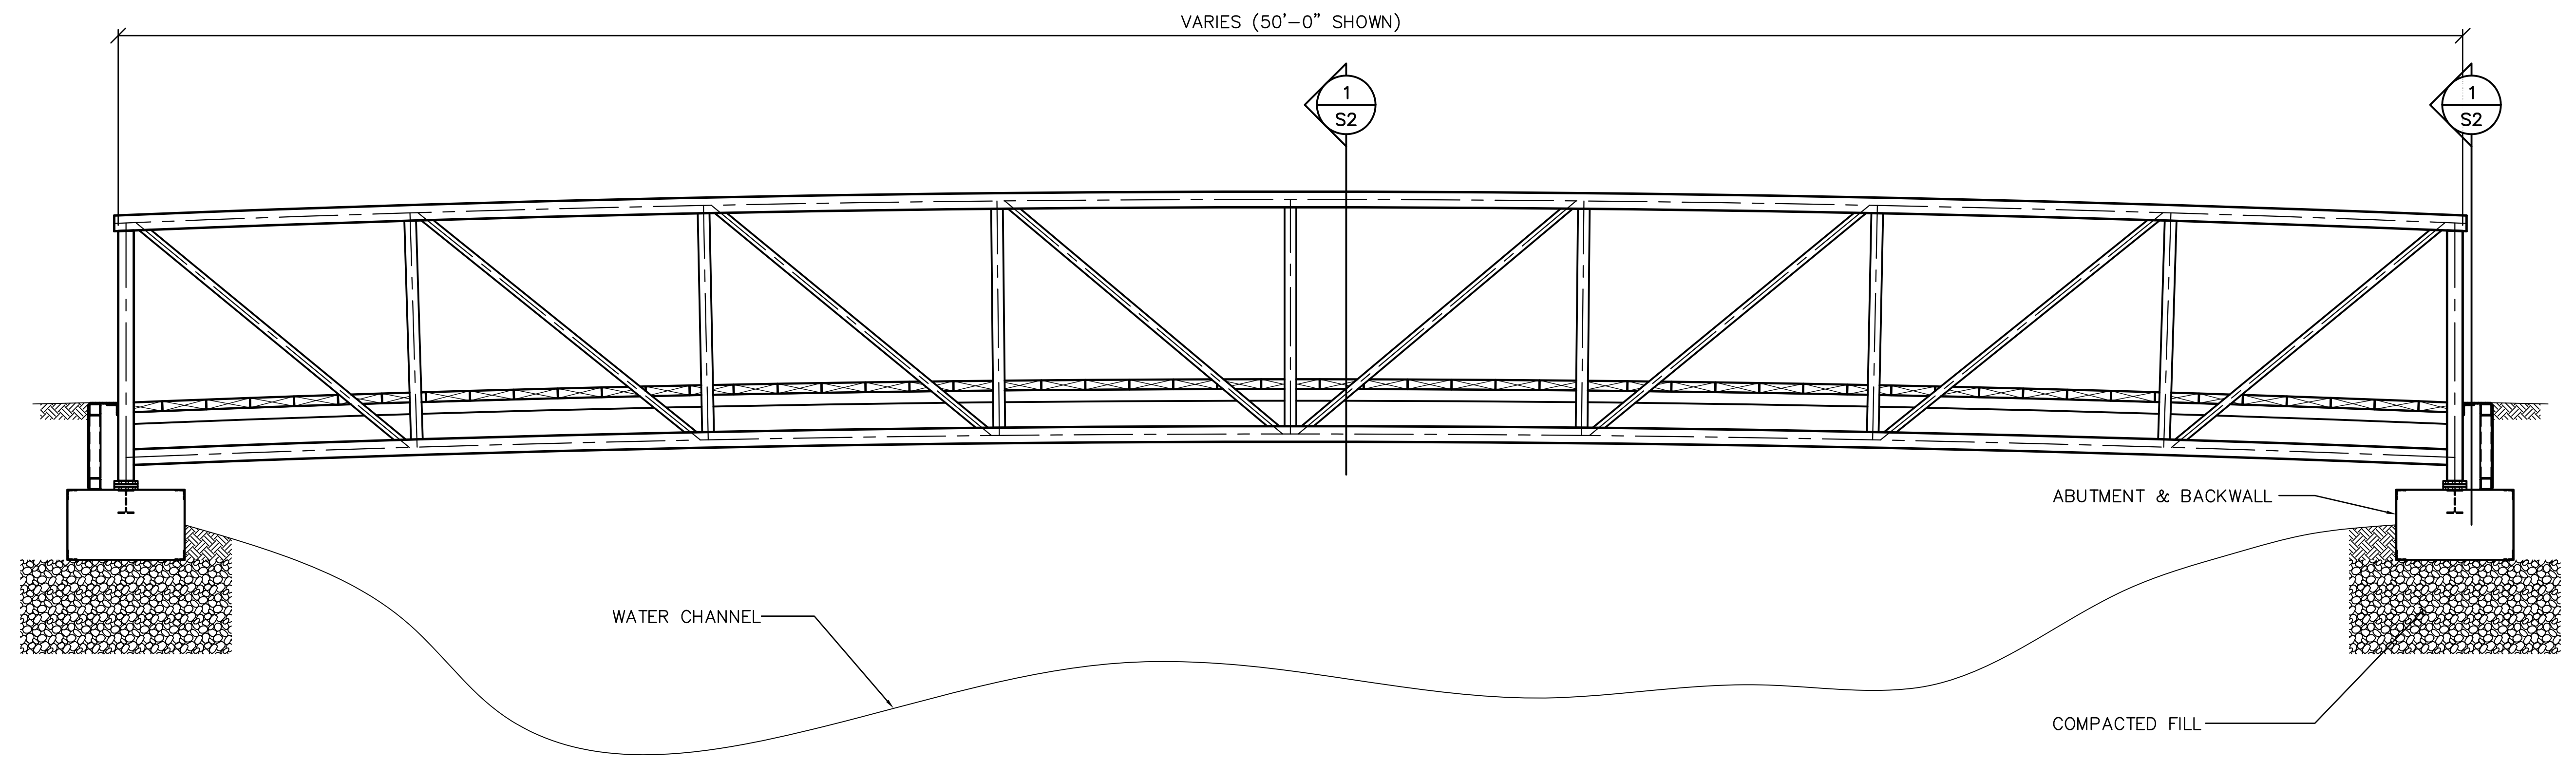

2
S1 BRIDGE ELEVATION

SCALE: N.T.S.

Rev. #	Description	Date

General Trail
Bridge Layout

Issue	Date
	3-12-14

TrueNorth Steel

TrueNorth Job #

Bridge Size

APEX
Engineering Services, Inc.

1201 S 6th St. W, Suite 102
Missoula, MT 59801
406.541.2739

Engineered By

Checked By

Drawn By JHM


Apex Job #

SCALES SHOWN
ARE FOR 34"x22"
PRINTS ONLY

Bridge Plan
& Elevation


S1 OF S2

Sheet

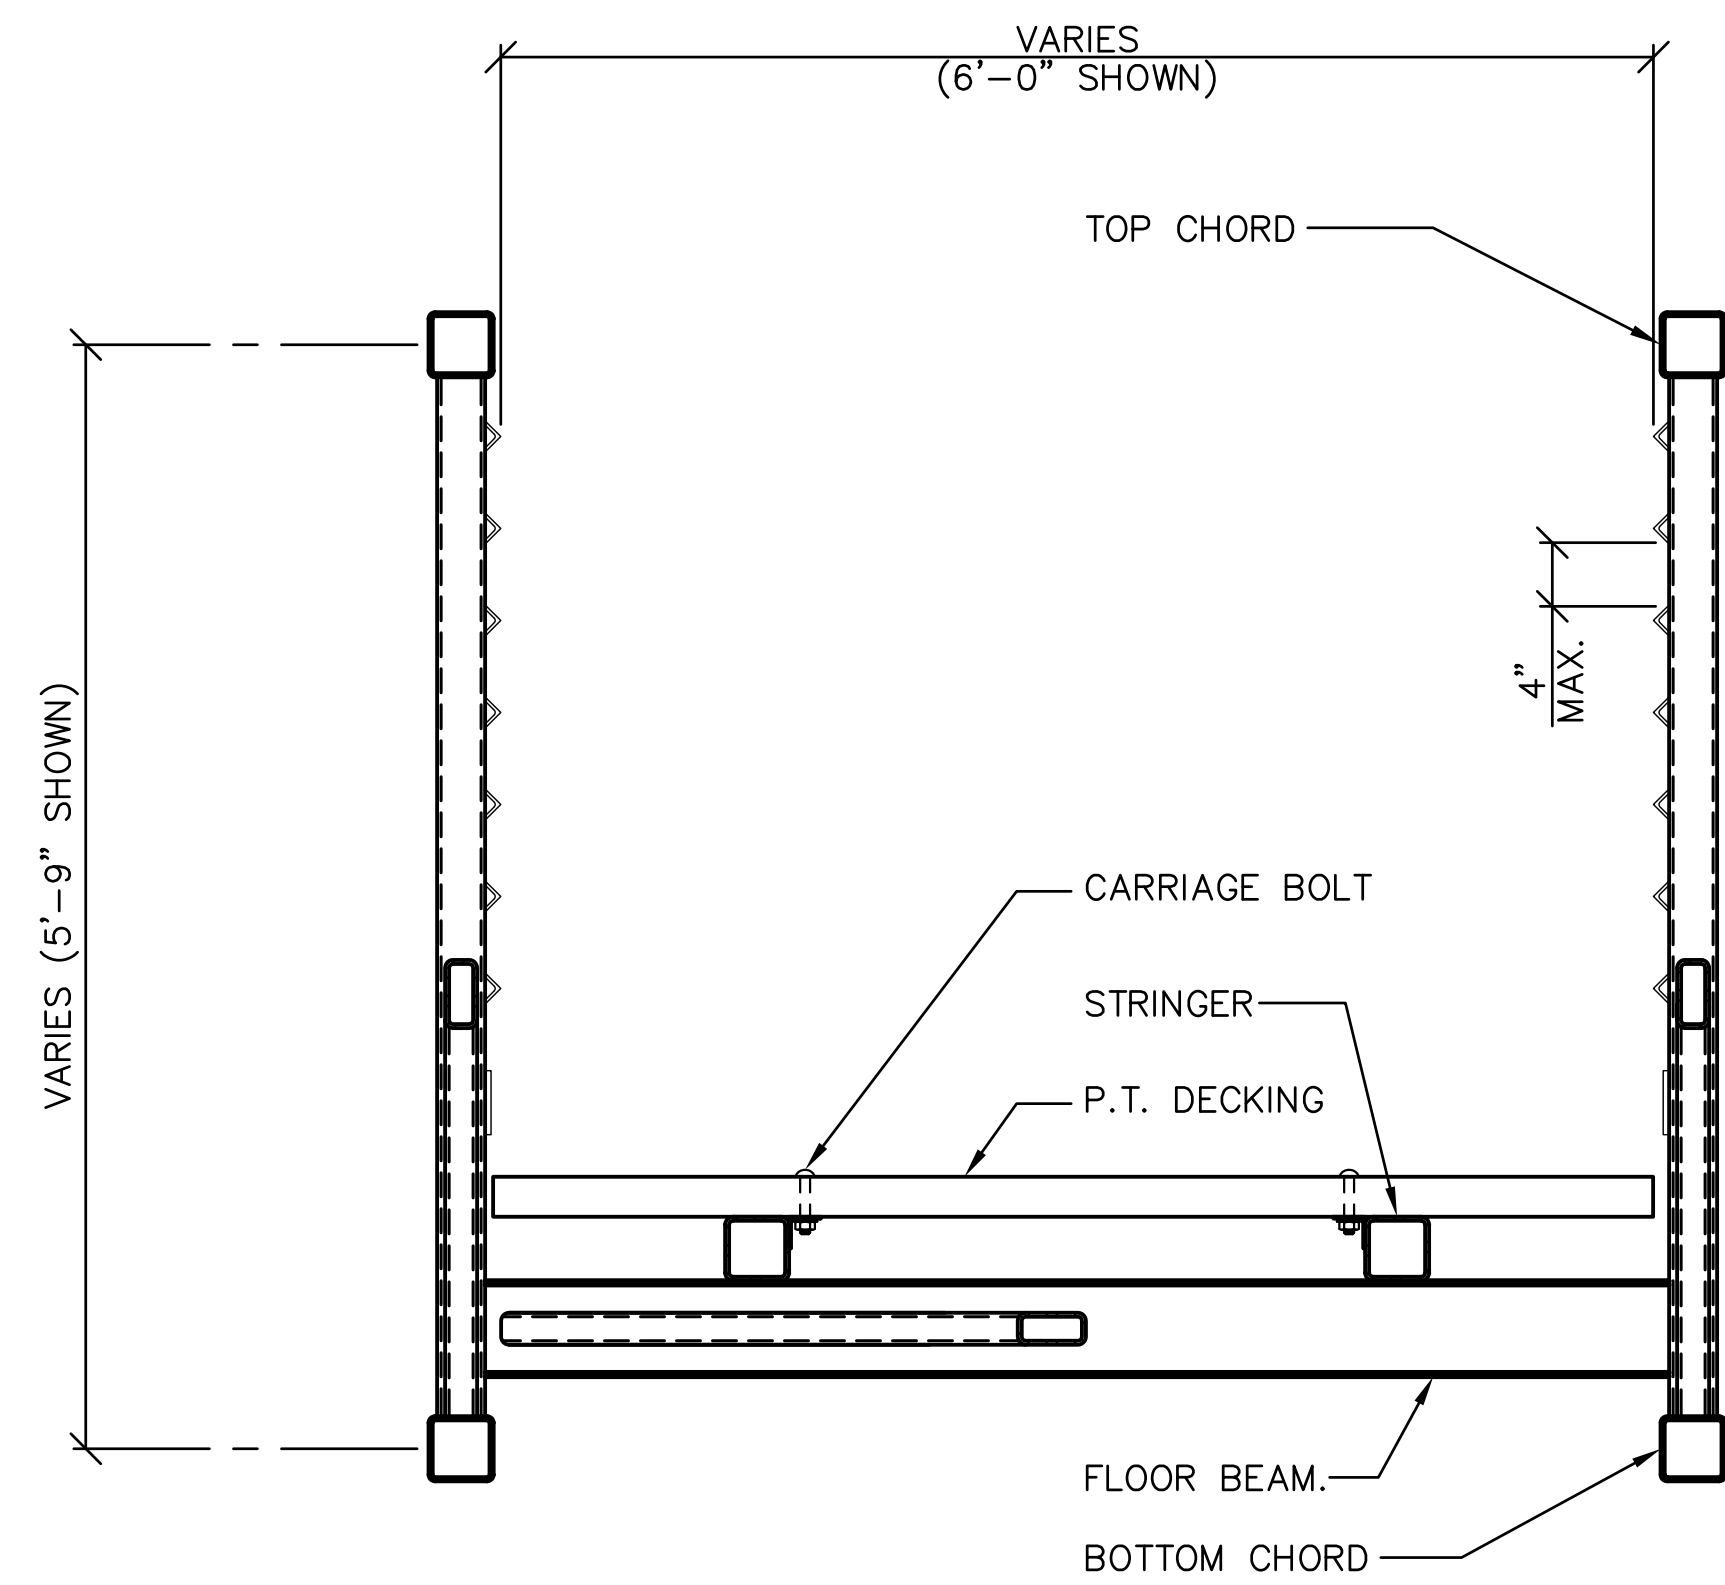


1 MIDSPAN SECTION
S2

SCALE: N.T.S.

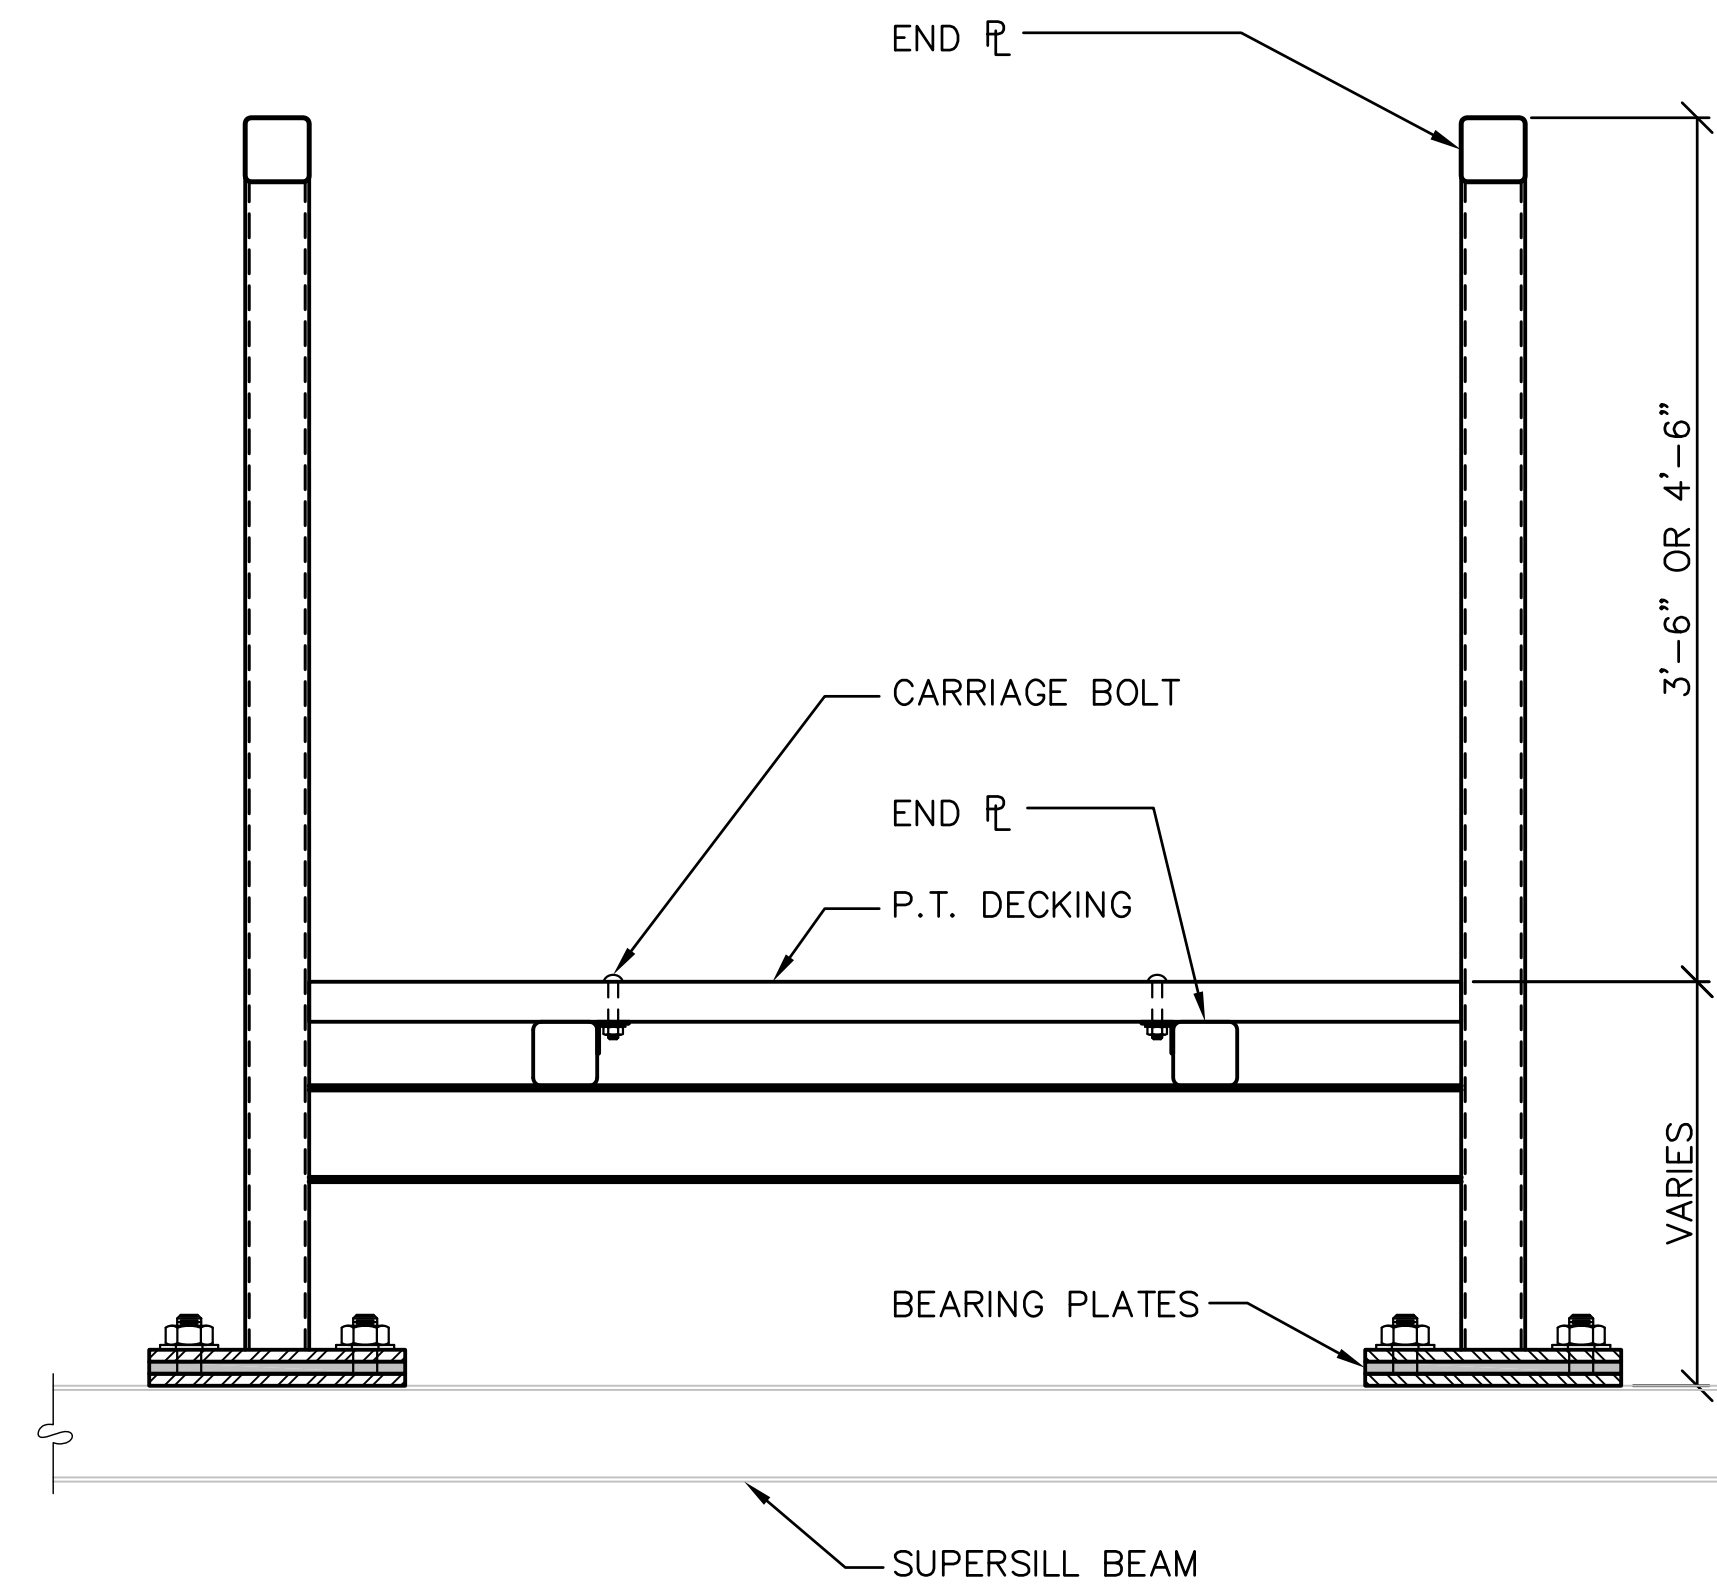


2 ABUTMENT SECTION
S2

SCALE: N.T.S.

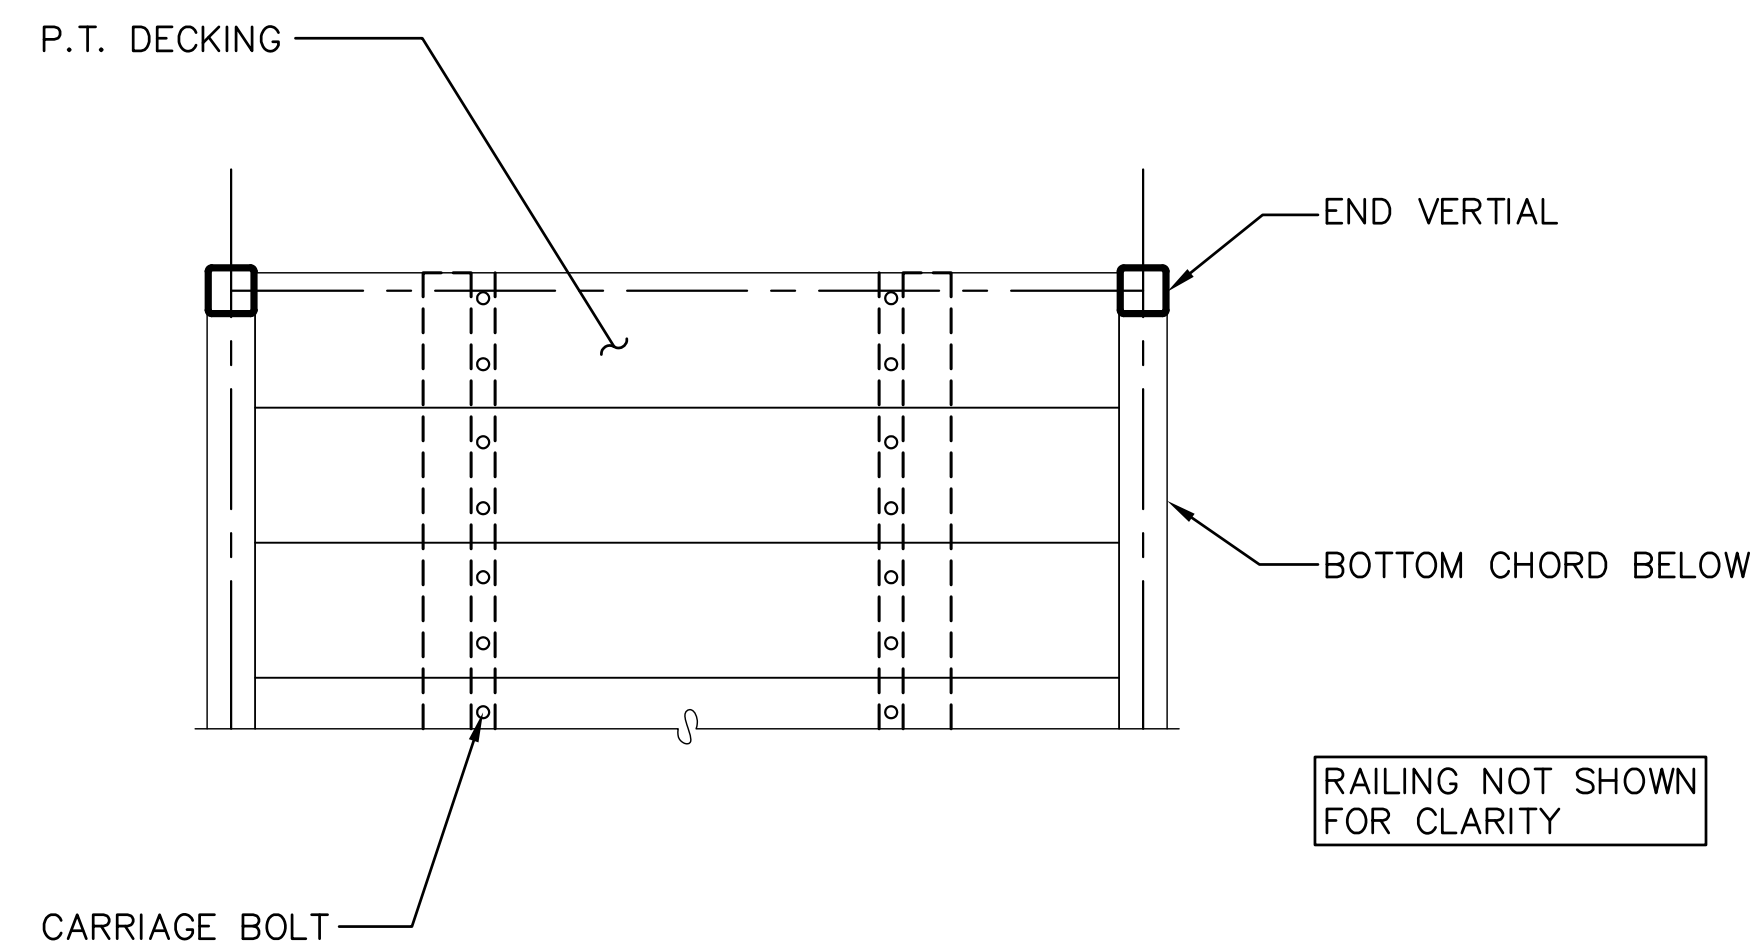

3
S2

SCALE: N.T.S.

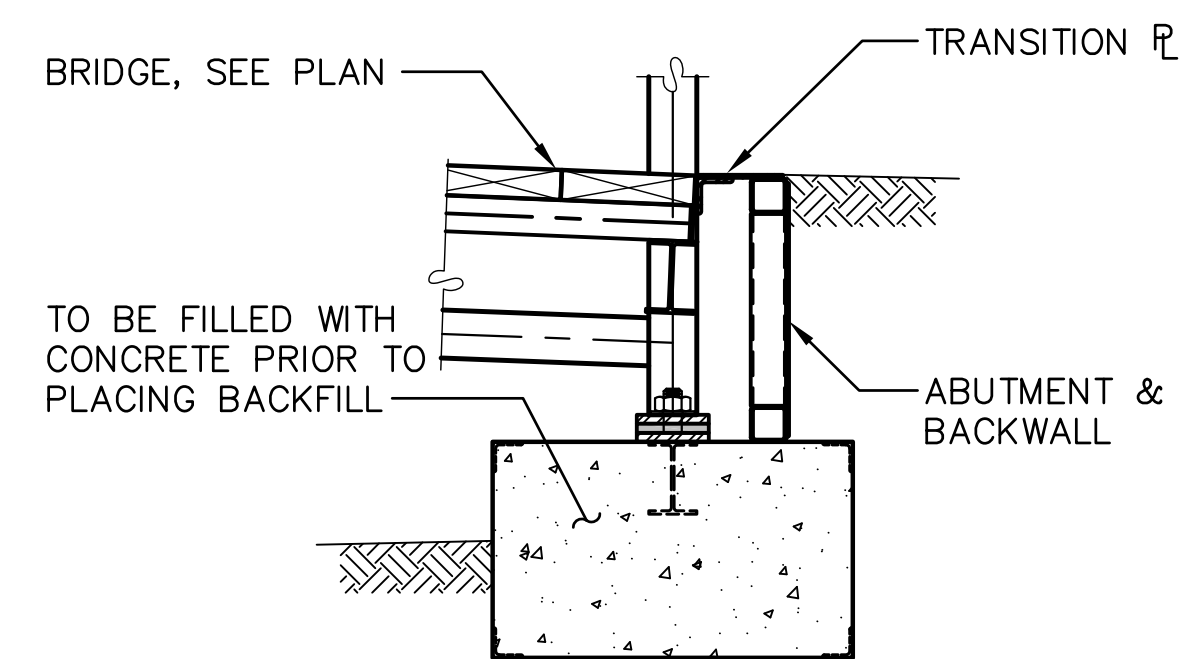

4
S2

SCALE: N.T.S.

Rev. #	Description	Date

General Trail
Bridge Layout

Issue	Date
	3-12-14

TrueNorth Steel
TrueNorth Job #
Bridge Size

APEX
Engineering Services, Inc.
1201 S 6th St. W, Suite 102
Missoula, MT 59801
406.541.2739

Engineered By	
Checked By	
Drawn By	JHM
Apex Job #	

SCALES SHOWN
ARE FOR 34"x22"
PRINTS ONLY

Bridge Plan
& Elevation

S2 OF S2
Sheet